


- PLANT LIST -**
- Shrubs: H x W
  - Summer Wine Ninebank 4 x 4
  - Globe Pearshrub 4 x 3
  - Daylily 2 x 4
  - Yucca 2 x 4
  - Perennials:
  - Lime Rickey Coralballs 6' x 12'
  - Ornamental Grass 15" x 15"
  - Blue Outgrass

PROSPECTOR AVENUE

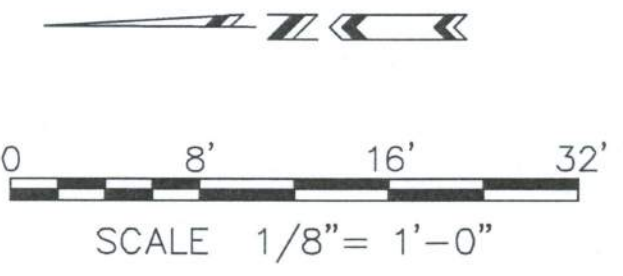

**PLANIT**  
 Design Studio  
 Land Use Planning & Landscape Architecture  
 4964 E. Meadows Drive  
 Park City, UT 84098  
 Ph (435) 513-1635  
 planitdesign.tracey@gmail.com

STAMP

REVISIONS:

DATE: March 20, 2014  
 SCALE: 1" = 10' - 0"  
 DRAWN BY: TD  
 DESIGNED BY: TD  
 CHECKED BY:

**SITE & GRADING PLAN**  
 PROSPECTOR SQUARE PROPERTY  
 OWNERS ASSOCIATION  
 Prospector Square Lot D  
 Park City, UT. 84068